




GOOGLE MAP

NOT TO SCALE

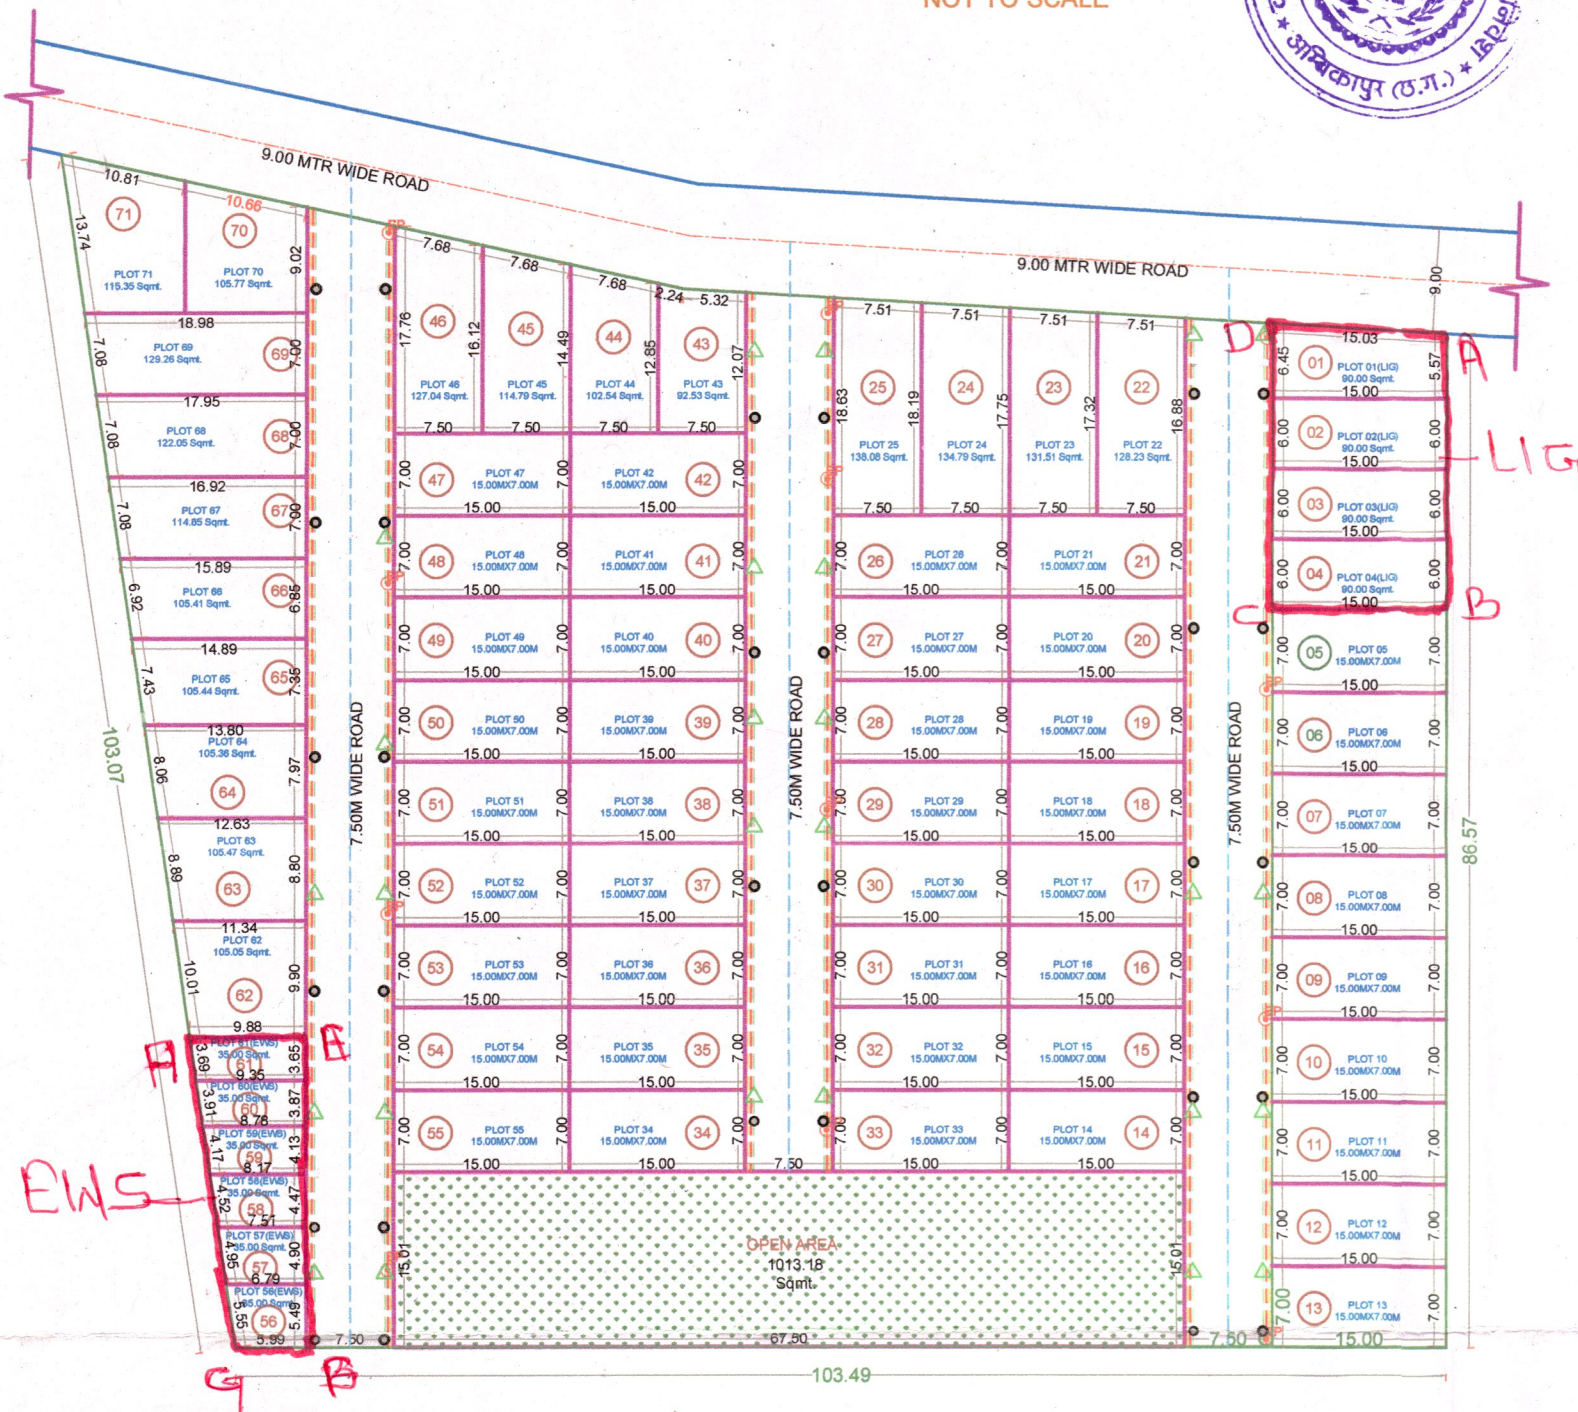

LAYOUT PLAN

CO-ORDINATION PLAN

NOT TO SCALE



SURVEY PLAN


NOT TO SCALE

STATEMENT OF PLOTS

SN	PLOT DESCRIPTION	NO OF PLOT	LENGTH	BREADTH	AREAPLOT	TOTAL AREA
		nos	meter	meter	sqm	sqm
1	PLOT NO (LIG) 01	01	-	-	90.00	90.00
2	PLOT NO (LIG) 02-04	03	15.00	6.00	90.00	270.00
3	PLOT NO 05-21	17	15.00	7.00	105.00	1785.00
4	PLOT NO 22	01	-	-	128.23	128.23
5	PLOT NO 23	01	-	-	131.51	131.51
6	PLOT NO 24	01	-	-	134.00	134.00
7	PLOT NO 25	01	-	-	138.08	138.08
8	PLOT NO 26-42	17	15.00	7.00	105.00	1785.00
9	PLOT NO 43	01	-	-	92.53	92.53
10	PLOT NO 44	01	-	-	102.54	102.54
11	PLOT NO 45	01	-	-	114.79	114.79
12	PLOT NO 46	01	-	-	127.04	127.04
13	PLOT NO 47-55	09	15.00	7.00	105.00	945.00
14	PLOT NO 56	01	-	-	105.05	105.05
15	PLOT NO 57	01	-	-	105.47	105.47
16	PLOT NO 58	01	-	-	105.36	105.36
17	PLOT NO 59	01	-	-	105.44	105.44
18	PLOT NO 60	01	-	-	105.41	105.41
19	PLOT NO 61	01	-	-	114.85	114.85
20	PLOT NO 62	01	-	-	122.05	122.05
21	PLOT NO 63	01	-	-	129.26	129.26
22	PLOT NO 64	01	-	-	105.77	105.77
23	PLOT NO 65	01	-	-	115.35	115.35
TOTAL SALEABLE AREA (360 + 6598.52)						6958.52
24	PLOT NO (EWS) 56	01	-	-	35.00	35.00
25	PLOT NO (EWS) 57	01	-	-	35.00	35.00
26	PLOT NO (EWS) 58	01	-	-	35.00	35.00
27	PLOT NO (EWS) 59	01	-	-	35.00	35.00
28	PLOT NO (EWS) 60	01	-	-	35.00	35.00
29	PLOT NO (EWS) 61	01	-	-	35.00	35.00
TOTAL EWS AREA						210.00

KHASRA MAP

NOT TO SCALE

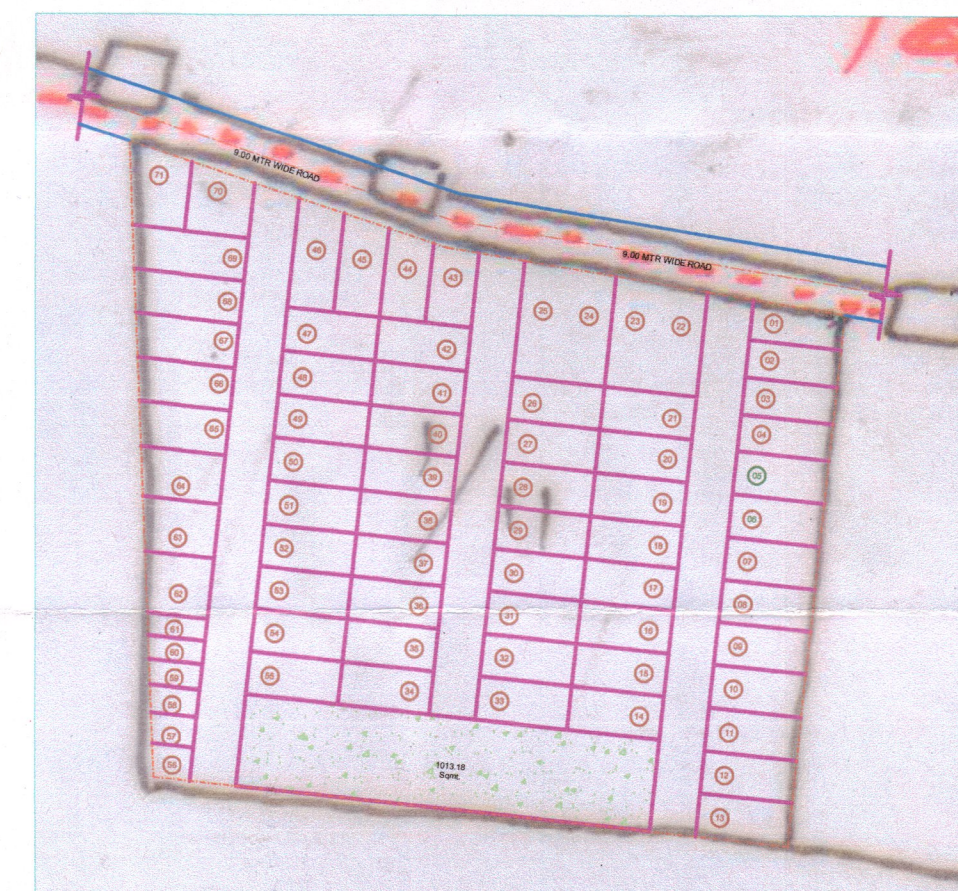

KHASRA SUPERIMPOSE LAYOUT

NOT TO SCALE

NOTE

1. ALL DIMENSIONS ARE IN MILLIMETERS UNLESS OTHERWISE SPECIFIED
2. IF THE DRAWING IS NOT TO BE SCALED, ONLY FIGURED DIMENSIONS ARE TO BE FOLLOWED
3. ALL DIMENSIONS SHALL BE CHECKED AND CORRELATED WITH THE RELEVANT ARCHITECTURAL & SERVICES DRAWINGS AND ANY AMBIGUITY SHALL BE IMMEDIATELY BROUGHT TO THE NOTICE OF THE ARCHITECTS BEFORE COMMENCEMENT OF THE WORK AT SITE.

LEGEND

I	II	III
SN	DISCRIPTION	SIGN
1	WATER SUPPLY	—
2	DRAINAGE LINE	—
3	SEWER LINE	—
3	ELECTRICAL POLES	—
4	TRANSFORMER	—

DESCRIPTION OF PLOTS

SN	PLOT NO./KHASRA NO	AREA IN HECT
1	1/11	1.0120
TOTAL		1.0120

STATEMENT OF AREA

SN	DESCRIPTION	AREA IN SQM	PLOT	% AREA	% PLOT
1	PLOT AREA	10120.00	-	100%	-
2	PLANNING AREA	10120.00	-	100%	-
3	OPEN AREA	1013.18	01	10.01%	-
4	AREA OF ROAD	1046.25	-	10.33%	-
5	SALEABLE AREA	6958.52	65	68.79%	100%
5 (I)	LIG AREA	360.00	04	-	6.15%
6	EWS AREA	210.00	06	-	9.23%

DRG TITLE

LAYOUT PLAN

PROJECT TITLE

PROPOSED LAYOUT PLAN FOR COLONY DEVELOPMENT AT MAYAPUR AMBIKAPUR BELONGS TO SUDHIR SINGH

	NOS	CA/0723/S179_A2
	SCALE	REFER DRG
	DATE	15.07.2023

OWNER'S SIGN

ARCHITECT'S SIGN

ARCHITECT

Concept Associates
architects

NEAR DR. SONI'S CLINIC, JUNA GADDI, SADAR ROAD AMBIKAPUR DIST.-SARGUJA C.G.-497001
PH. NO. 07774-220203
Email ID- concept81910@gmail.com

THIS DRAWING IS THE PROPERTY OF THE ARCHITECT AND NOT TO BE COPIED OR REPRODUCED WITHOUT PERMISSION